

East Elevation


1 : 600

1
A3.1

All Drawings, Specifications, and Related Documents are the Copyright of the Architect. The Architect retains all rights to control all uses of these documents for the intended issuance/use as identified below. Reproduction of these Documents, without permission from the Architect, is strictly prohibited. The Authorities Having Jurisdiction are permitted to use, distribute, and reproduce these drawings for the intended issuance as noted and dated below, however the extended permission to the Authorities Having Jurisdiction in no way debases or limits the Copyright of the Architect, or control of use of these documents by the Architect.

Do not scale the drawings.

| | | |
|--------------------|-------------|----------------|
| PROJECT NAME | PROJECT NO. | SHEET NO. |
| Reside On Richmond | 20-018 | EAST ELEVATION |

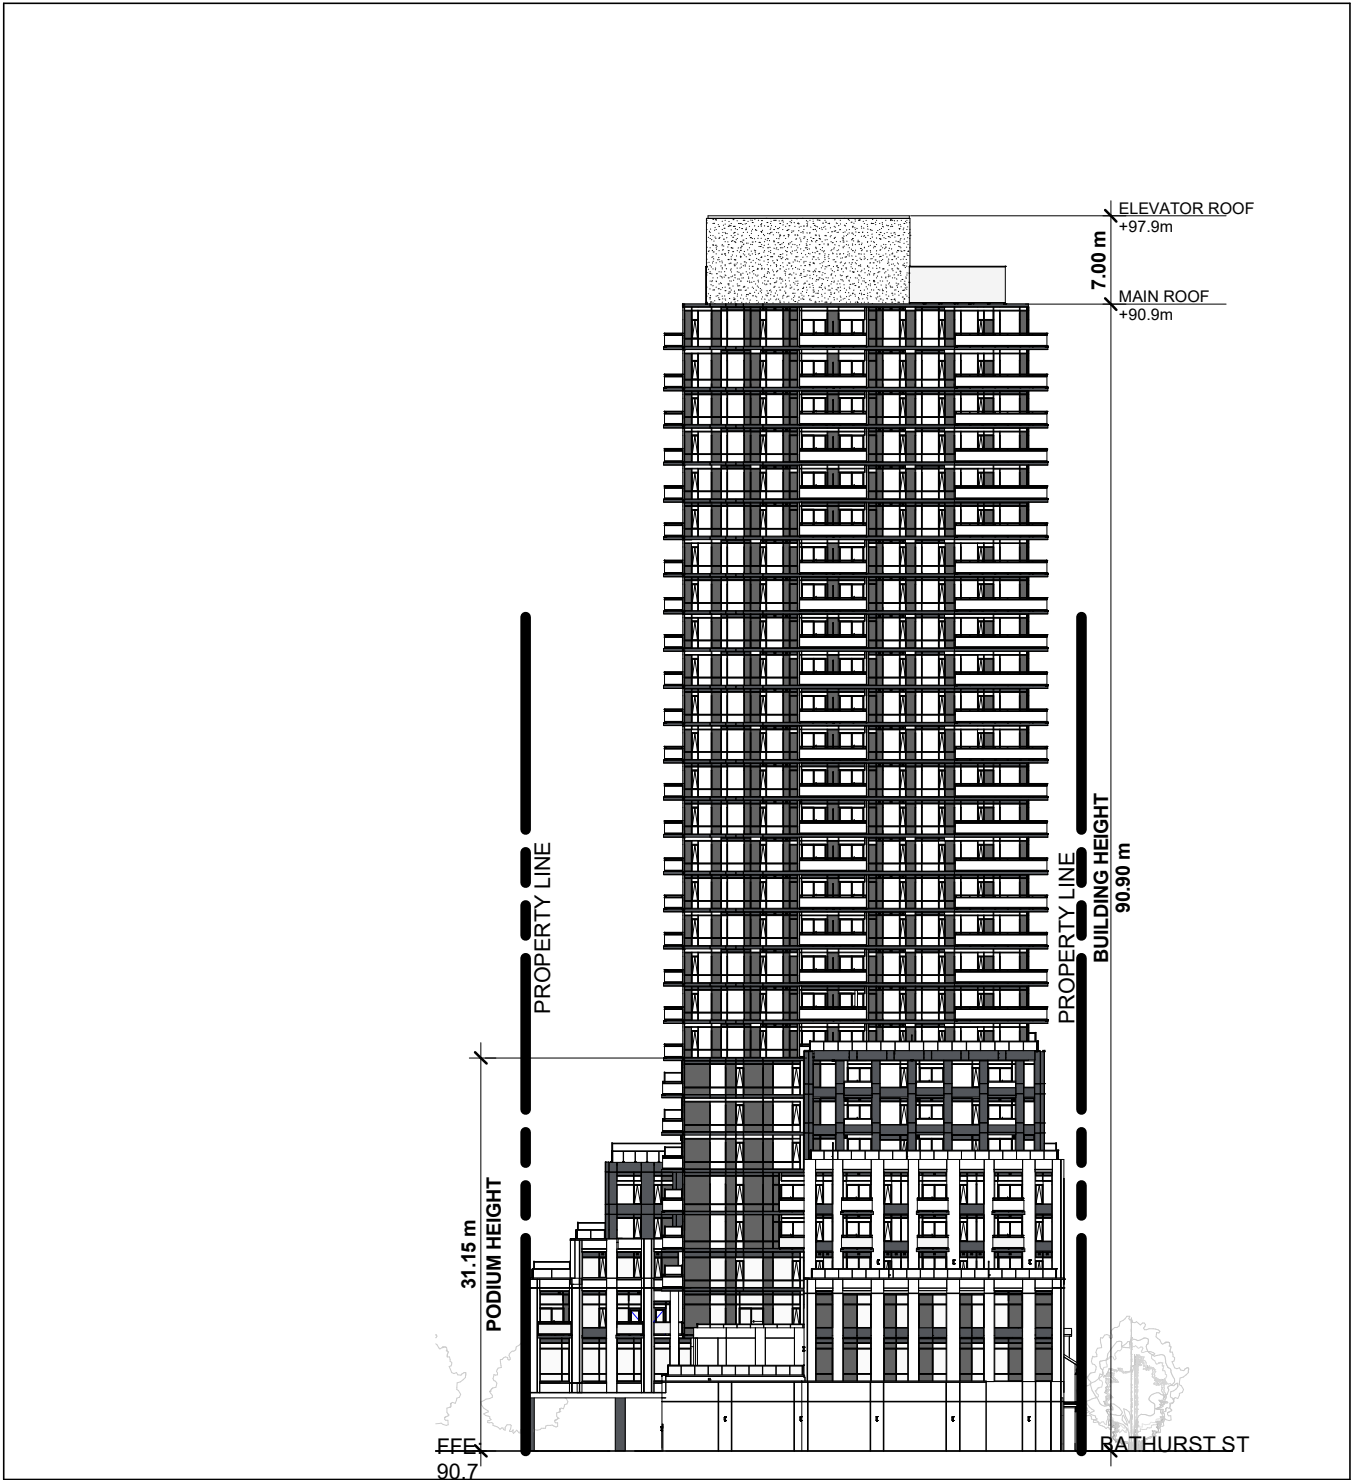

South Elevation


1 : 600

1
A3.2

All Drawings, Specifications, and Related Documents are the Copyright of the Architect. The Architect retains all rights to control all uses of these documents for the intended issuance/use as identified below. Reproduction of these Documents, without permission from the Architect, is strictly prohibited. The Authorities Having Jurisdiction are permitted to use, distribute, and reproduce these drawings for the intended issuance as noted and dated below, however the extended permission to the Authorities Having Jurisdiction in no way debases or limits the Copyright of the Architect, or control of use of these documents by the Architect.

Do not scale the drawings.

| | | |
|--------------------|-------------|-----------------|
| PROJECT NAME | PROJECT NO. | SHEET NO. |
| Reside On Richmond | 20-018 | SOUTH ELEVATION |

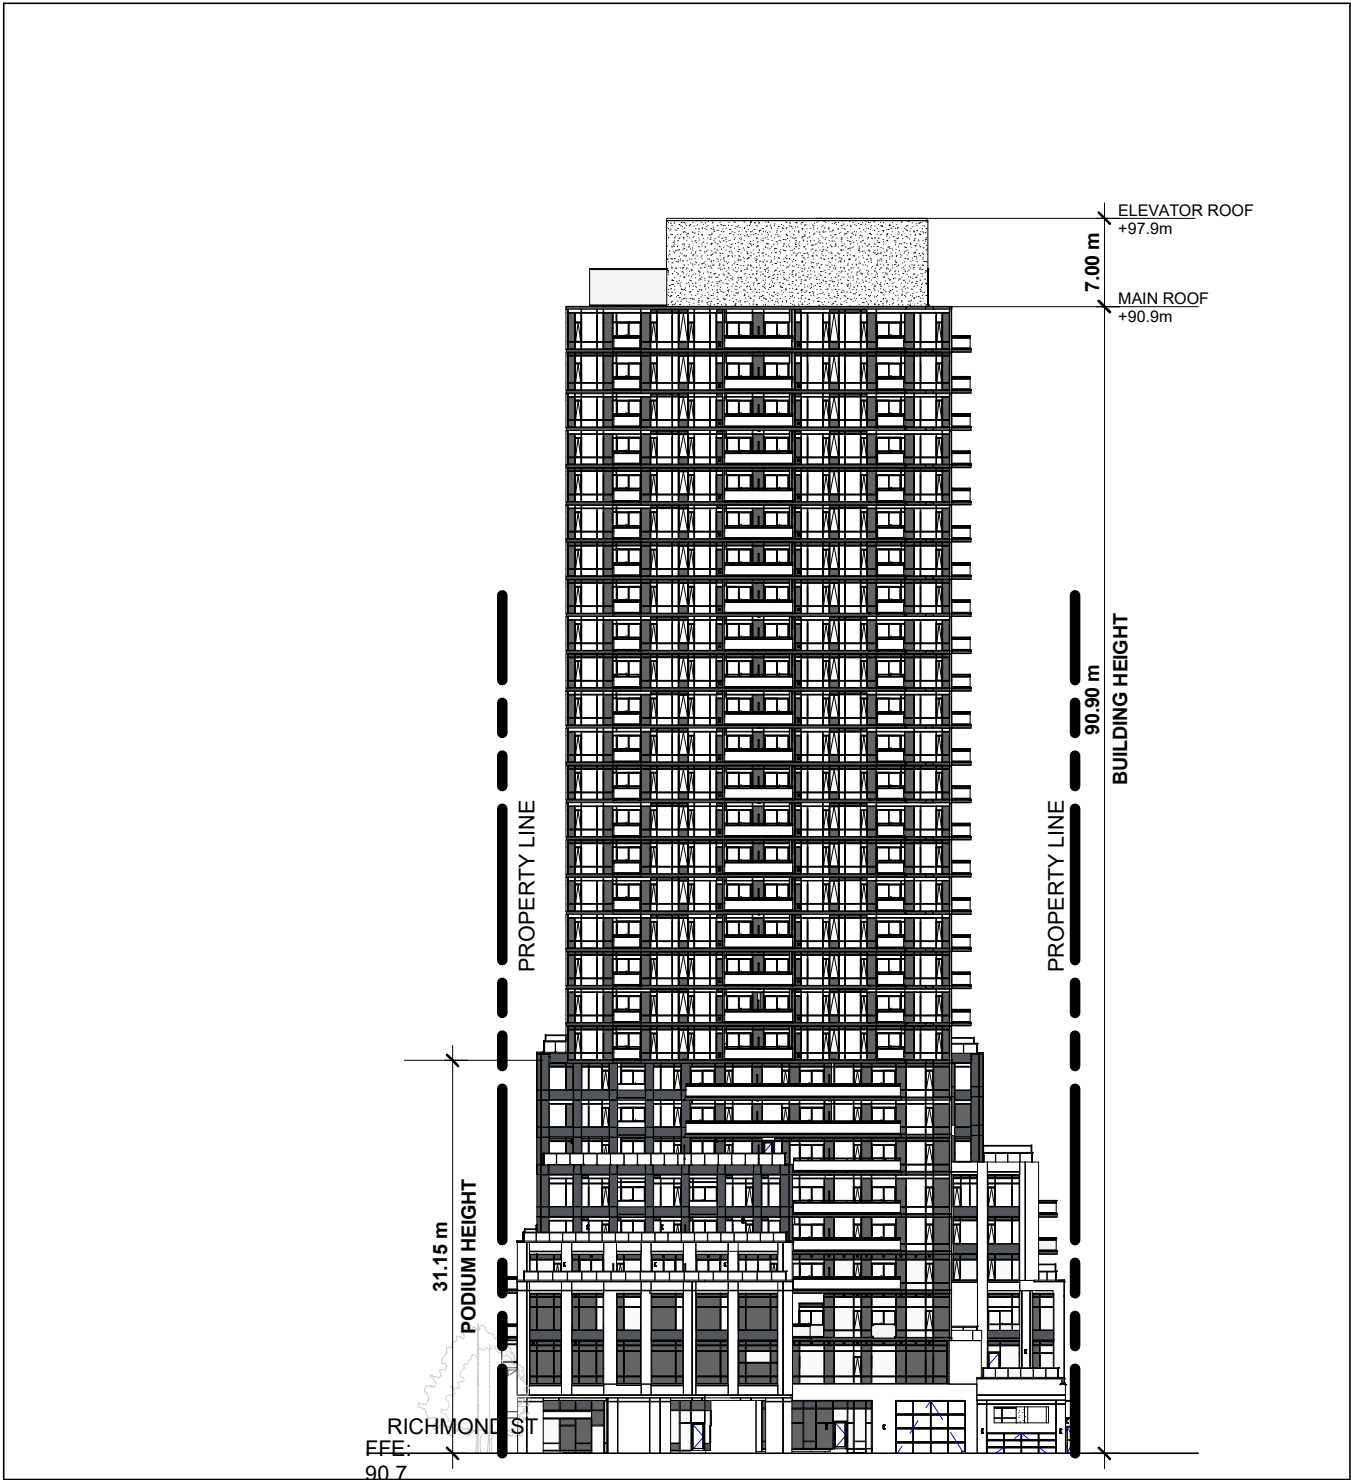

West Elevation


1 : 600

1
A3.3

All Drawings, Specifications, and Related Documents are the Copyright of the Architect. The Architect retains all rights to control all uses of these documents for the intended issuance/use as identified below. Reproduction of these Documents, without permission from the Architect, is strictly prohibited. The Authorities Having Jurisdiction are permitted to use, distribute, and reproduce these drawings for the intended issuance as noted and dated below, however the extended permission to the Authorities Having Jurisdiction in no way debases or limits the Copyright of the Architect, or control of use of these documents by the Architect.

Do not scale the drawings.

| | | |
|--------------------|-------------|----------------|
| PROJECT NAME | PROJECT NO. | SHEET NO. |
| Reside On Richmond | 20-018 | WEST ELEVATION |

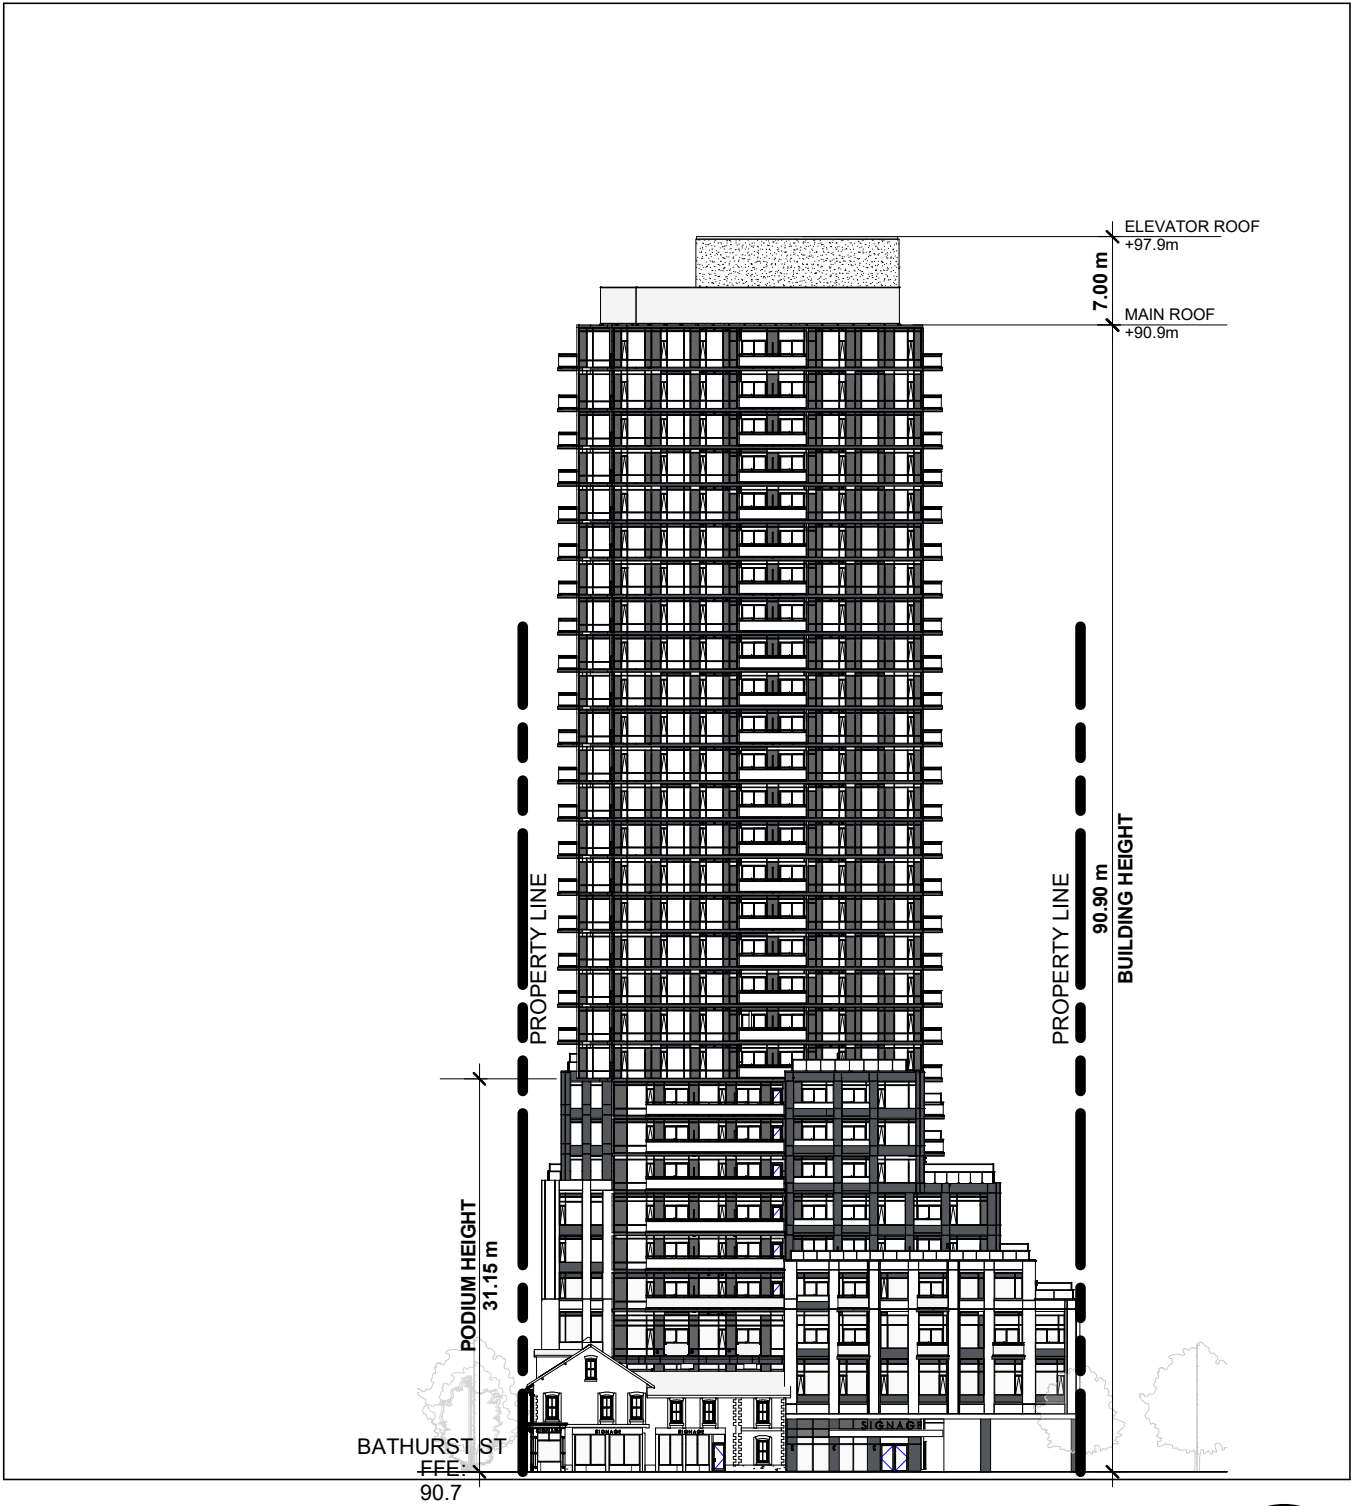

North Elevation

1 : 600

1
A3.4

All Drawings, Specifications, and Related Documents are the Copyright of the Architect. The Architect retains all rights to control all uses of these documents for the intended issuance/use as identified below. Reproduction of these Documents, without permission from the Architect, is strictly prohibited. The Authorities Having Jurisdiction are permitted to use, distribute, and reproduce these drawings for the intended issuance as noted and dated below, however the extended permission to the Authorities Having Jurisdiction in no way debases or limits the Copyright of the Architect, or control of use of these documents by the Architect.

Do not scale the drawings.

| | | |
|--------------------|-------------|-----------------|
| PROJECT NAME | PROJECT NO. | SHEET NO. |
| Reside On Richmond | 20-018 | NORTH ELEVATION |